





NOTE:- IF COPY OF THIS BOOKLET IS DESTROYED  
OR CUSTODY CHANGED, THE YARD BY WHOM ISSUED  
SHOULD BE SO NOTIFIED.

SERIAL NO. CA44-

# U.S.S. VINCENNES

## HEAVY CRUISER NO. 44

NUMBER & ORDER OF PLANS.

1. COVER & TITLE PAGE.
2. OUTBOARD PROFILE.
3. INBOARD PROFILE.
4. BRIDGES.
5. UPPER DECK.
6. MAIN DECK.
7. SECOND DECK.
8. FIRST PLATFORM.
9. SECOND PLATFORM.
10. HOLD.
11. INNER BOTTOM.

[illegible]

BOOKLET  
OF  
GENERAL PLANS

BETHLEHEM SHIPBUILDING CORP., LTD.  
HULL DRAFTING ROOM  
FORE RIVER PLANT. QUINCY, MASS.

SCALE:  $\frac{1}{16}$ " = 1 FOOT DATE: OCT 22 1930

DRAWN: \_\_\_\_\_

TRACED: 1st 3 APPROVED: \_\_\_\_\_  
CHECKED: \_\_\_\_\_ APPROVED: \_\_\_\_\_

TOP 18 01-11-18 4011-22

JOB N°: PLAN N° 4911-33.

C&R No. 259576 FL

SMALL BOATS			MIN.
NO	NAME	EACH	TOTAL
2	40 FOOT MOTOR LAUNCHES	90	180
2	26 FOOT MOTOR WHALE BOATS	24	48
2	12 FOOT PUNTS		
	BOAT ACCOMMODATION		228
6	LIFE RAFTS	40	240
8	PERSON CAPACITY	40	320
8	25 " " "	25	200
	TOTAL ACCOMMODATION		1108

COMPLEMENT.


CAPTAIN..	1	CHIEF PETTY OFFICERS.	1
WARDROOM OFFICERS.	53	CREW	95
WARRANT OFFICERS.	10	MARINES.	4
MARINE OFFICERS	2	TOTAL ENLISTED PERSONNEL	104

ALL HEIGHTS ABV. 21'-7½"

### GENERAL INFORMATION

LENGTH BETWEEN PERPENDICULARS	578'-0"
LENGTH OVERALL	588'-11 1/2"
BREADTH EXTREME OVER PROTECTIVE PLATING	61'-9 1/2"
DRAFT (578'-0" B.P.) W/L ABOVE BOTTOM OF KEEL	2'-8 1/2"
CENTER OF OUTBOARD SCREWS FORD OF AP	93'-6"
CENTER OF INBOARD SCREWS FORD OF AP	45'-6"
RUPPER AXIS FORD OF A.P.	34'-0"
4 OF STRUT BEARING FORD OF A.P. - INBOARD STRUT	54'-10 1/2"
4 OF STRUT BEARING FORD OF A.P. - OUTBOARD STRUT	58'-10 1/2"

NAY. BOWDICE	4	MLO	49-37
MACH. GUN PLAT. FORD	5	MLO	58-58
MLO	5	MLO	44-108
FIRE. GUN. PLAT. FORD	5	MLO	65-55
36 SEARCHLIGHTS	1, 2, 3, 4		60-88
24	ON NAY. BRIDGE	55-78	56-91
12	"	"	55-23
TOP OF FLAG & PENNANT STAFF, FOREMAST		"	126-22
"	"	"	121-1
BASE OF TRUCK LIGHT, FOREMAST		"	120-4
"	"	"	109-10
4 TO 4	"	"	211-11

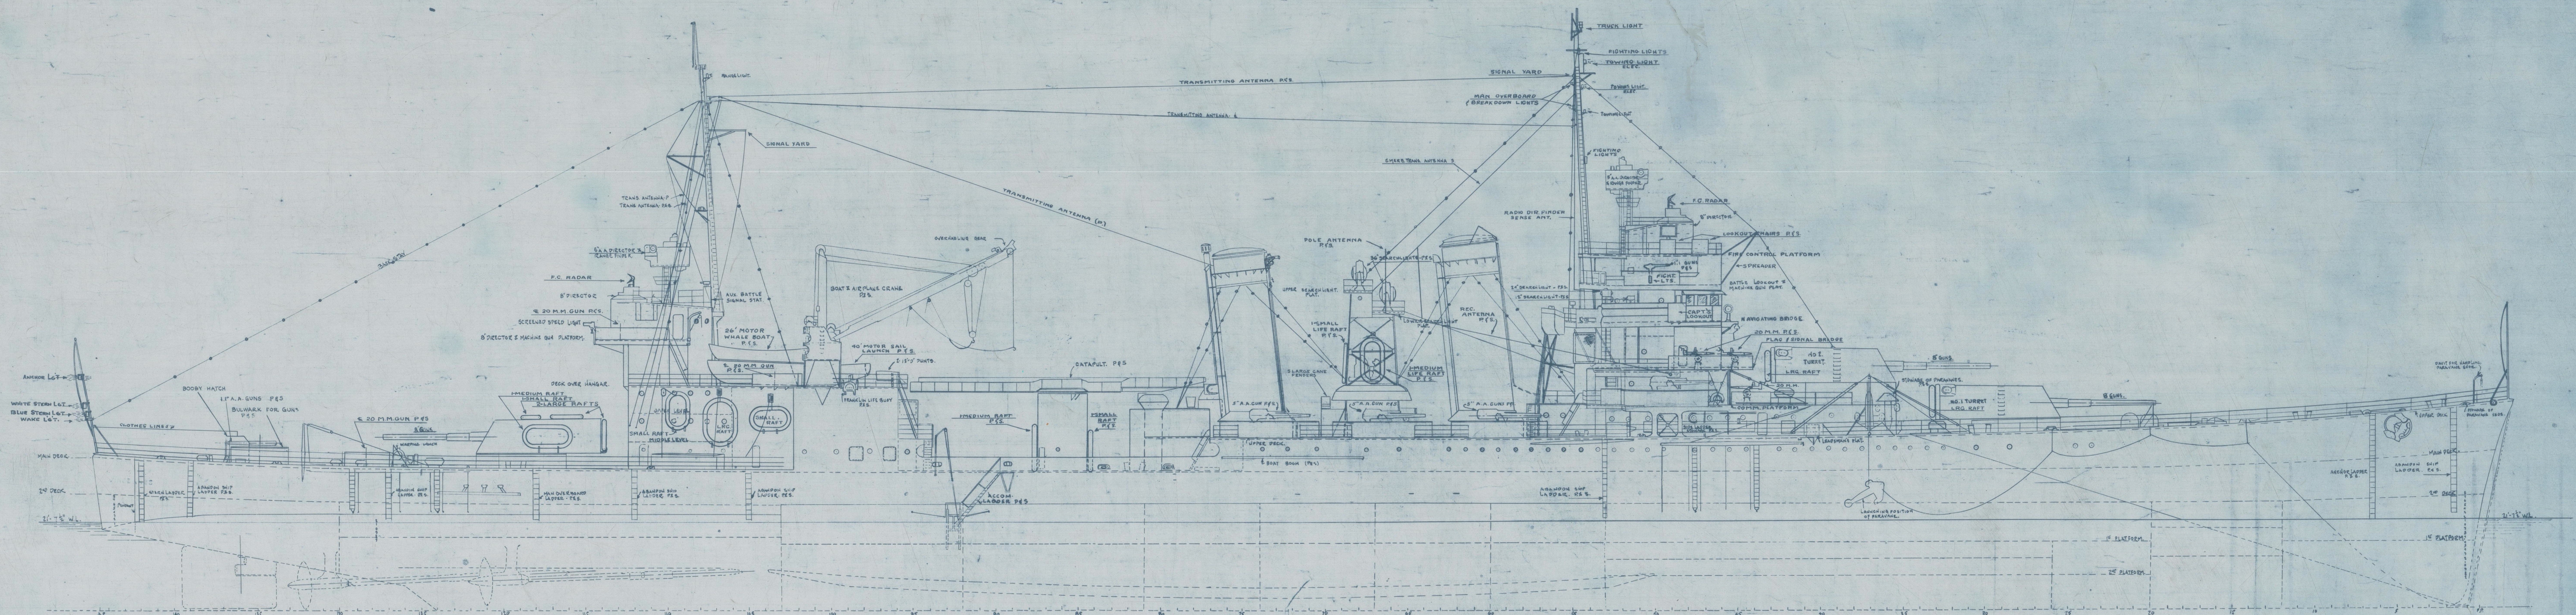

U.S.S. VINCENNES (CA44)

U.S.S. VINCENNES (CA44)

OUTBOARD PROFILE

U.S. VINCENTS CA 44  
SCALE 1/8" = 1 FOOT  
C&R No. 239576 PLATE I

C&R No. 239576 - SHEET 1 OF 4

## U.S.S. VINCENTNES CA44

BOOKLET OF GENERAL PLANS  
OUTBOARD PROFILE, COVER & TITLE PAGE.

SCALE  $\frac{1}{16}$  INCHES = 1 FOOT

BETHLEHEM SHIPBUILDING CORP., LTD.  
QUINCY, MASS. OCT. 20 1936

DRAWN	MAIER	APPROVED
TRACED	MAIER	
CHECKED	W.E.	
APPROVED		APPROVAL LETTER
APPROVED		



JOB N<sup>o</sup> \_\_\_\_\_ PLAN N<sup>o</sup> 90-33 SHT<sup>a</sup> \_\_\_\_\_

RECEIVED  
MAR. 24, 1937  
2325-A  
WORKING PLAN completed and FINISHED PLAN  
checked with work and found correct  
B. J. Summers  
General Building Contractor

2325-A

By AC Date 11/11/14  
 NND Project Number: NW 47327 (Ship Plans)  
 Declassified under Executive Order 13526



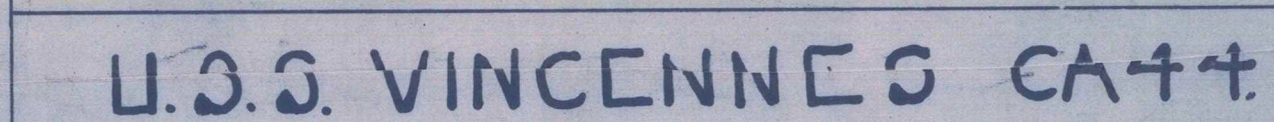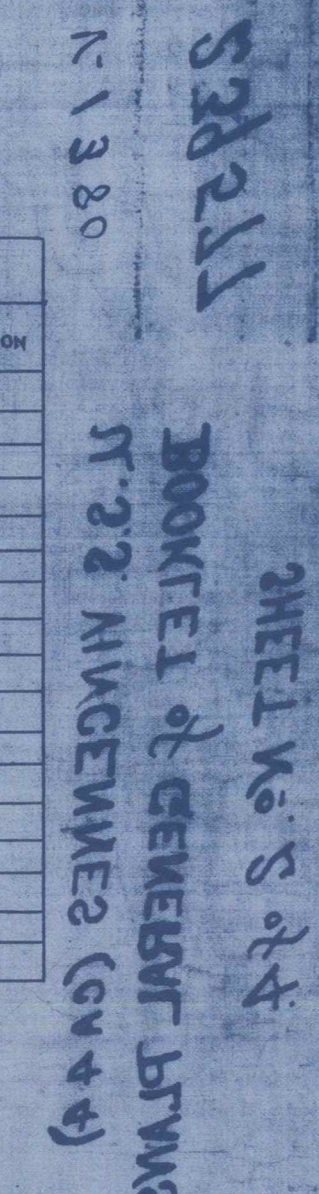

SCALE  $\frac{1}{16}$  INCHES = 1 FOOT

DRAWN <u>14.8.38</u>	APPROVED
----------------------	----------


DRAWN \_\_\_\_\_ APPROVED \_\_\_\_\_  
 TRACED 24634 \_\_\_\_\_

CHECKED JLS  
APPROVED \_\_\_\_\_  
APPROVED \_\_\_\_\_

APPROVAL LETTER

JOB N<sup>o</sup> ..... PLAN N<sup>o</sup> 4911-33 SHEET 2


U.S. GOVERNMENT PRINTING OFFICE: 1933  
 DIVISION OF REVENUE  
 MAR. 24, 1937  
 CONSTRUCTION NO. 2325-D  
 WORKING PLAN, converted to FINISHED PLAN  
 (Check for work and found correct)  
*CR Summers*  
 Chief Engineer

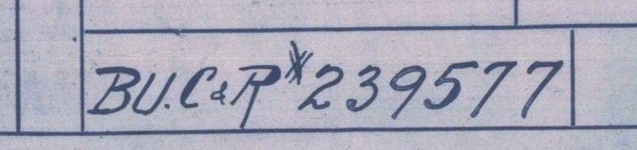


C&R No. 239577 U.S. VINCENNES (CA44) UPPER DECK  
U.S. VINCENNES CA44  
PLATE X SCALE: 1" = 100'

C&R No. 239577 - SHEET 2 of 4




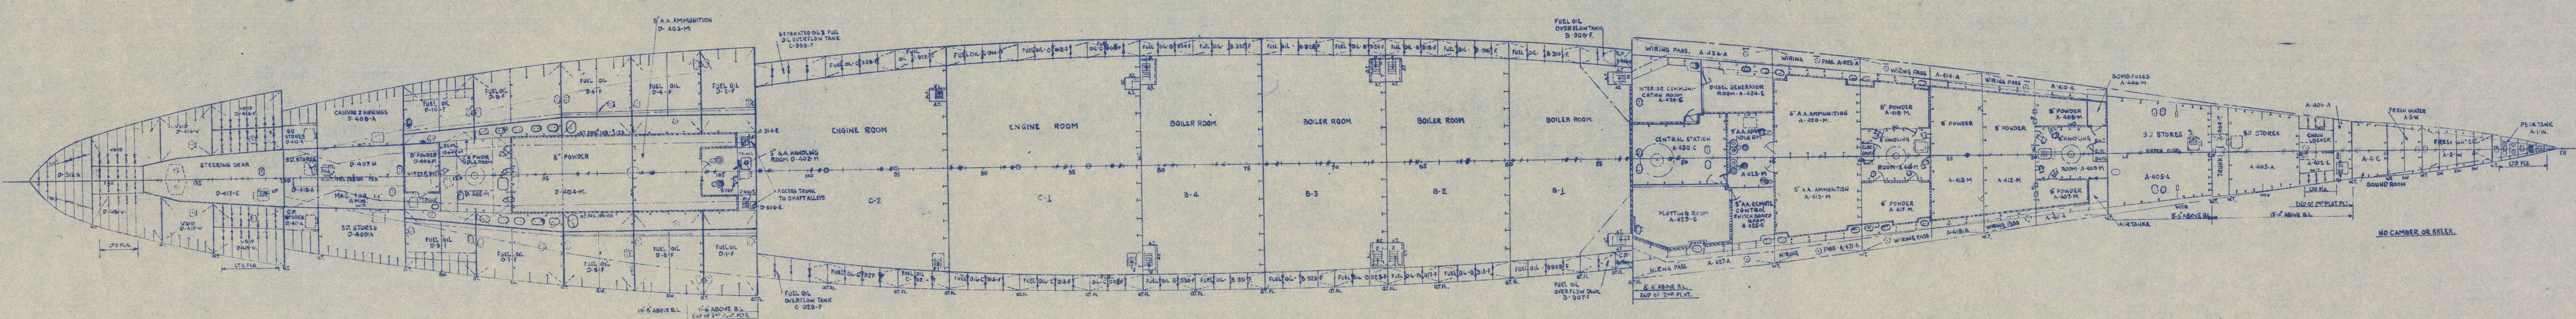

2ND PLATFORM  
U.S.S. VINCENNES (CA44)  
SCALE 1/4" = 1'-0"  
C&R No. 239579 PLATE IX

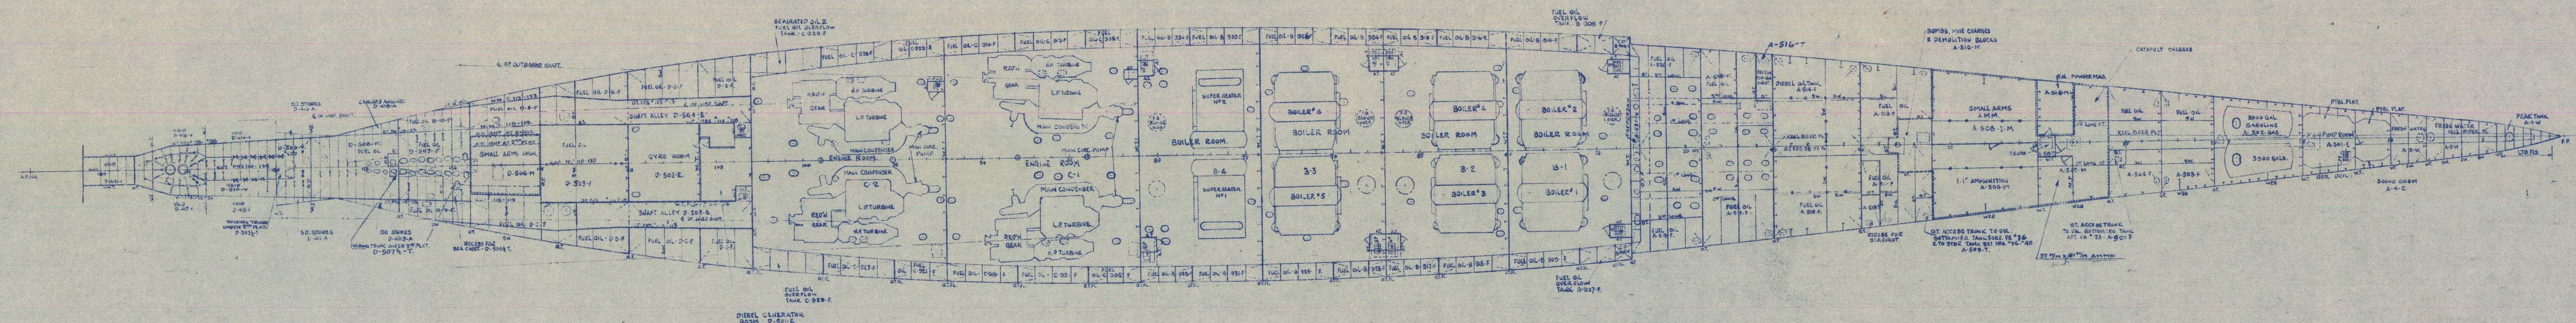

HOLD  
U.S.S. VINCENNES (CA44)  
SCALE 1/4" = 1'-0"  
C&R No. 239579 PLATE X

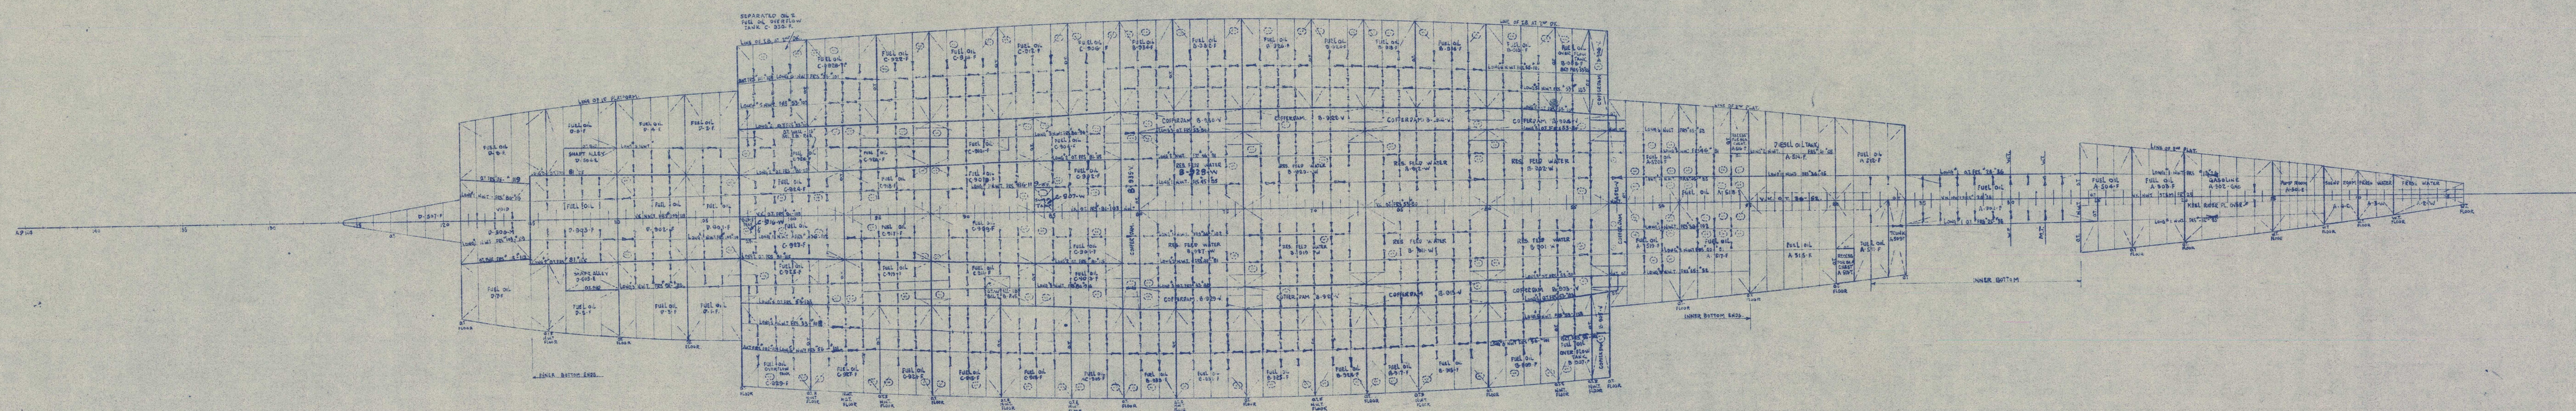

U.S.S. VINCENNES (CA44)

U.S.S. VINCENNES (CA44)

INNER BOTTOM  
U.S.S. VINCENNES (CA44)  
SCALE 1/4" = 1'-0"  
C&R No. 239579 PLATE XI

C&R No. 239579-SHEET 4 of 4

# U.S.S. VINCENNES CA44

BOOKLET OF GENERAL PLANS  
2ND PLATFORM, HOLD & INNER BOTTOM

SCALE 1/4" INCHES = 1 FOOT

BETHLEHEM SHIPBUILDING CORP., LTD.  
QUINCY, MASS. OCT. 10, 1936

DRAWN: [Signature]  
CHECKED: JLE  
APPROVED: [Signature]  
APPROVAL LETTER

JOB No. PLAN No. 4911-33 SHEET 4

DESIGNED BY: MAR 24, 1937  
CHECKED BY: MAR 25, 1937  
APPROVED BY: [Signature]  
DATE: [Signature]

C&R No. 239579

REPRODUCIBLE COPIES				
COPY	NO.	TO WHOM ISSUED	BY	DATE
1	100	NAVY	NAVY	1937
2	100	NAVY	NAVY	1937
PRINTS	DATE
1	1937
2	1937
2325-D

2325-D  
BOOKLET OF GENERAL PLANS  
U.S.S. VINCENNES (CA44)